
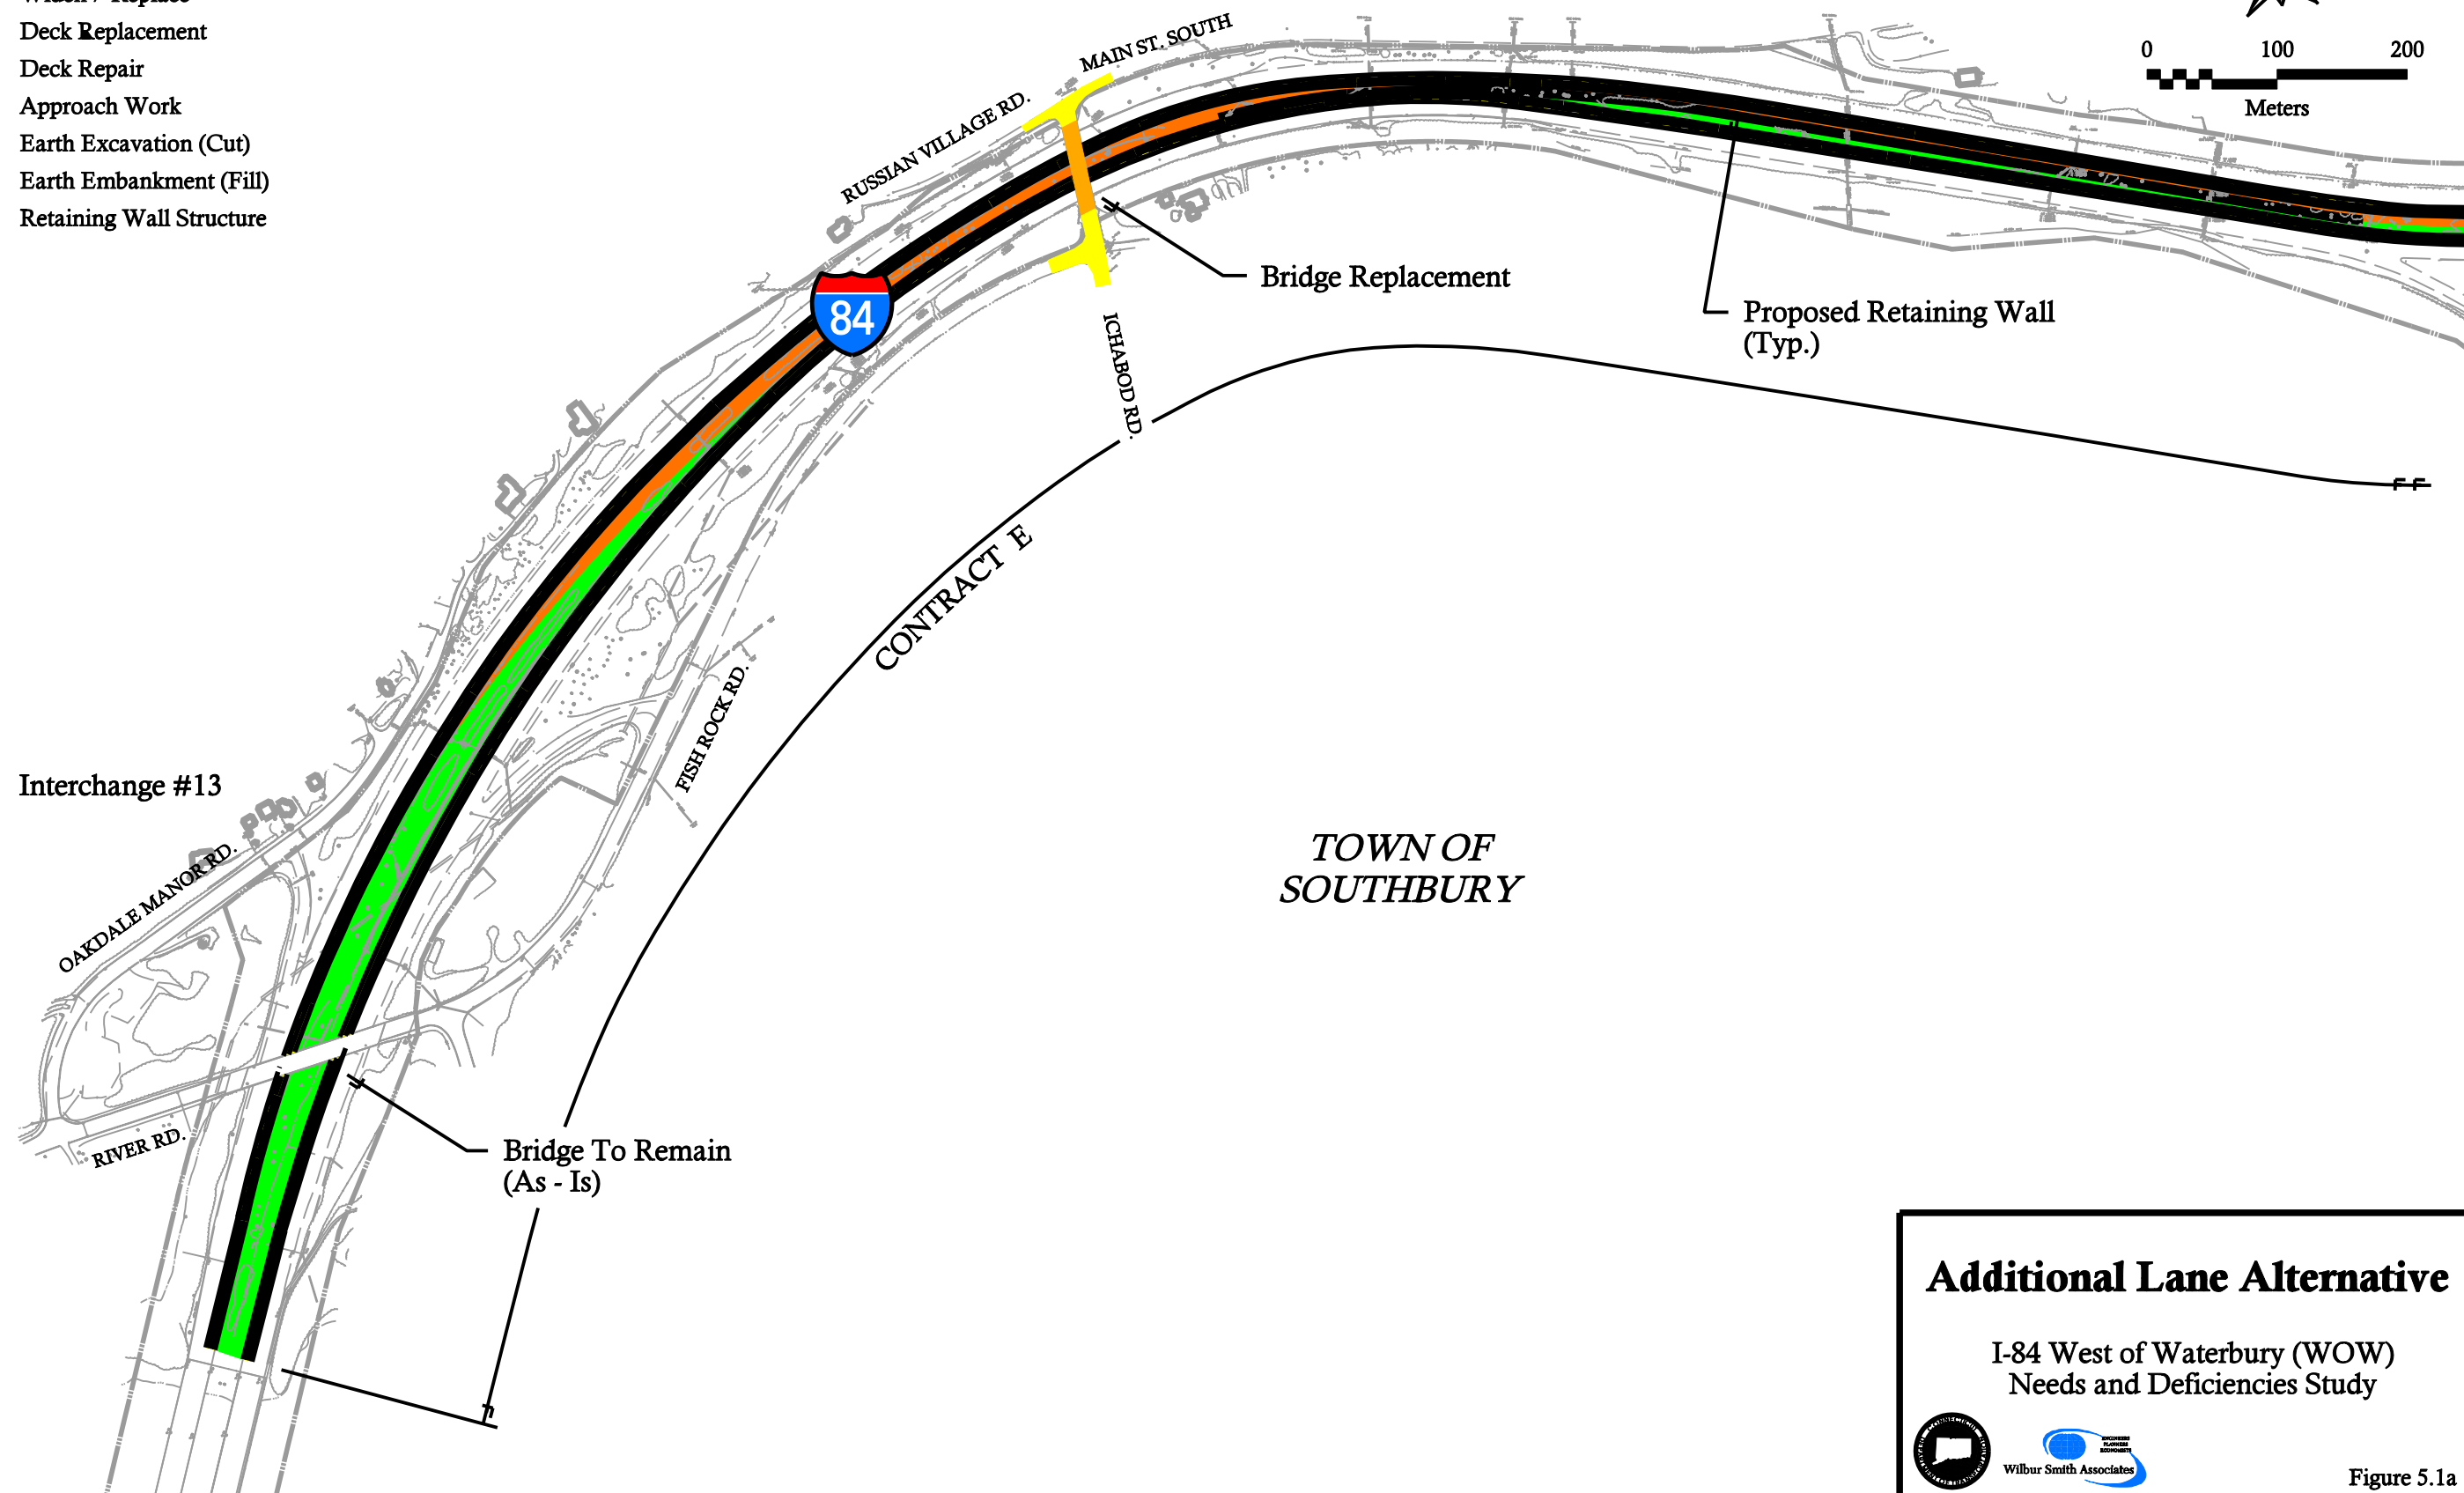


LEGEND

- Additional Lane (Full Depth)
- Widen / Replace
- Deck Replacement
- Deck Repair
- Approach Work
- Earth Excavation (Cut)
- Earth Embankment (Fill)
- Retaining Wall Structure

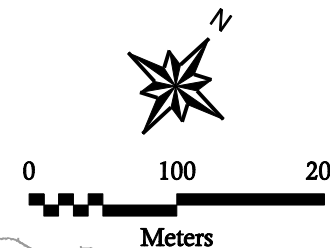

Additional Lane Alternative



I-84 West of Waterbury (WOW)
Needs and Deficiencies Study



Figure 5.1a

LEGEND

- Additional Lane (Full Depth)
- Widen / Replace
- Deck Replacement
- Deck Repair
- Approach Work
- Earth Excavation (Cut)
- Earth Embankment (Fill)
- Retaining Wall Structure

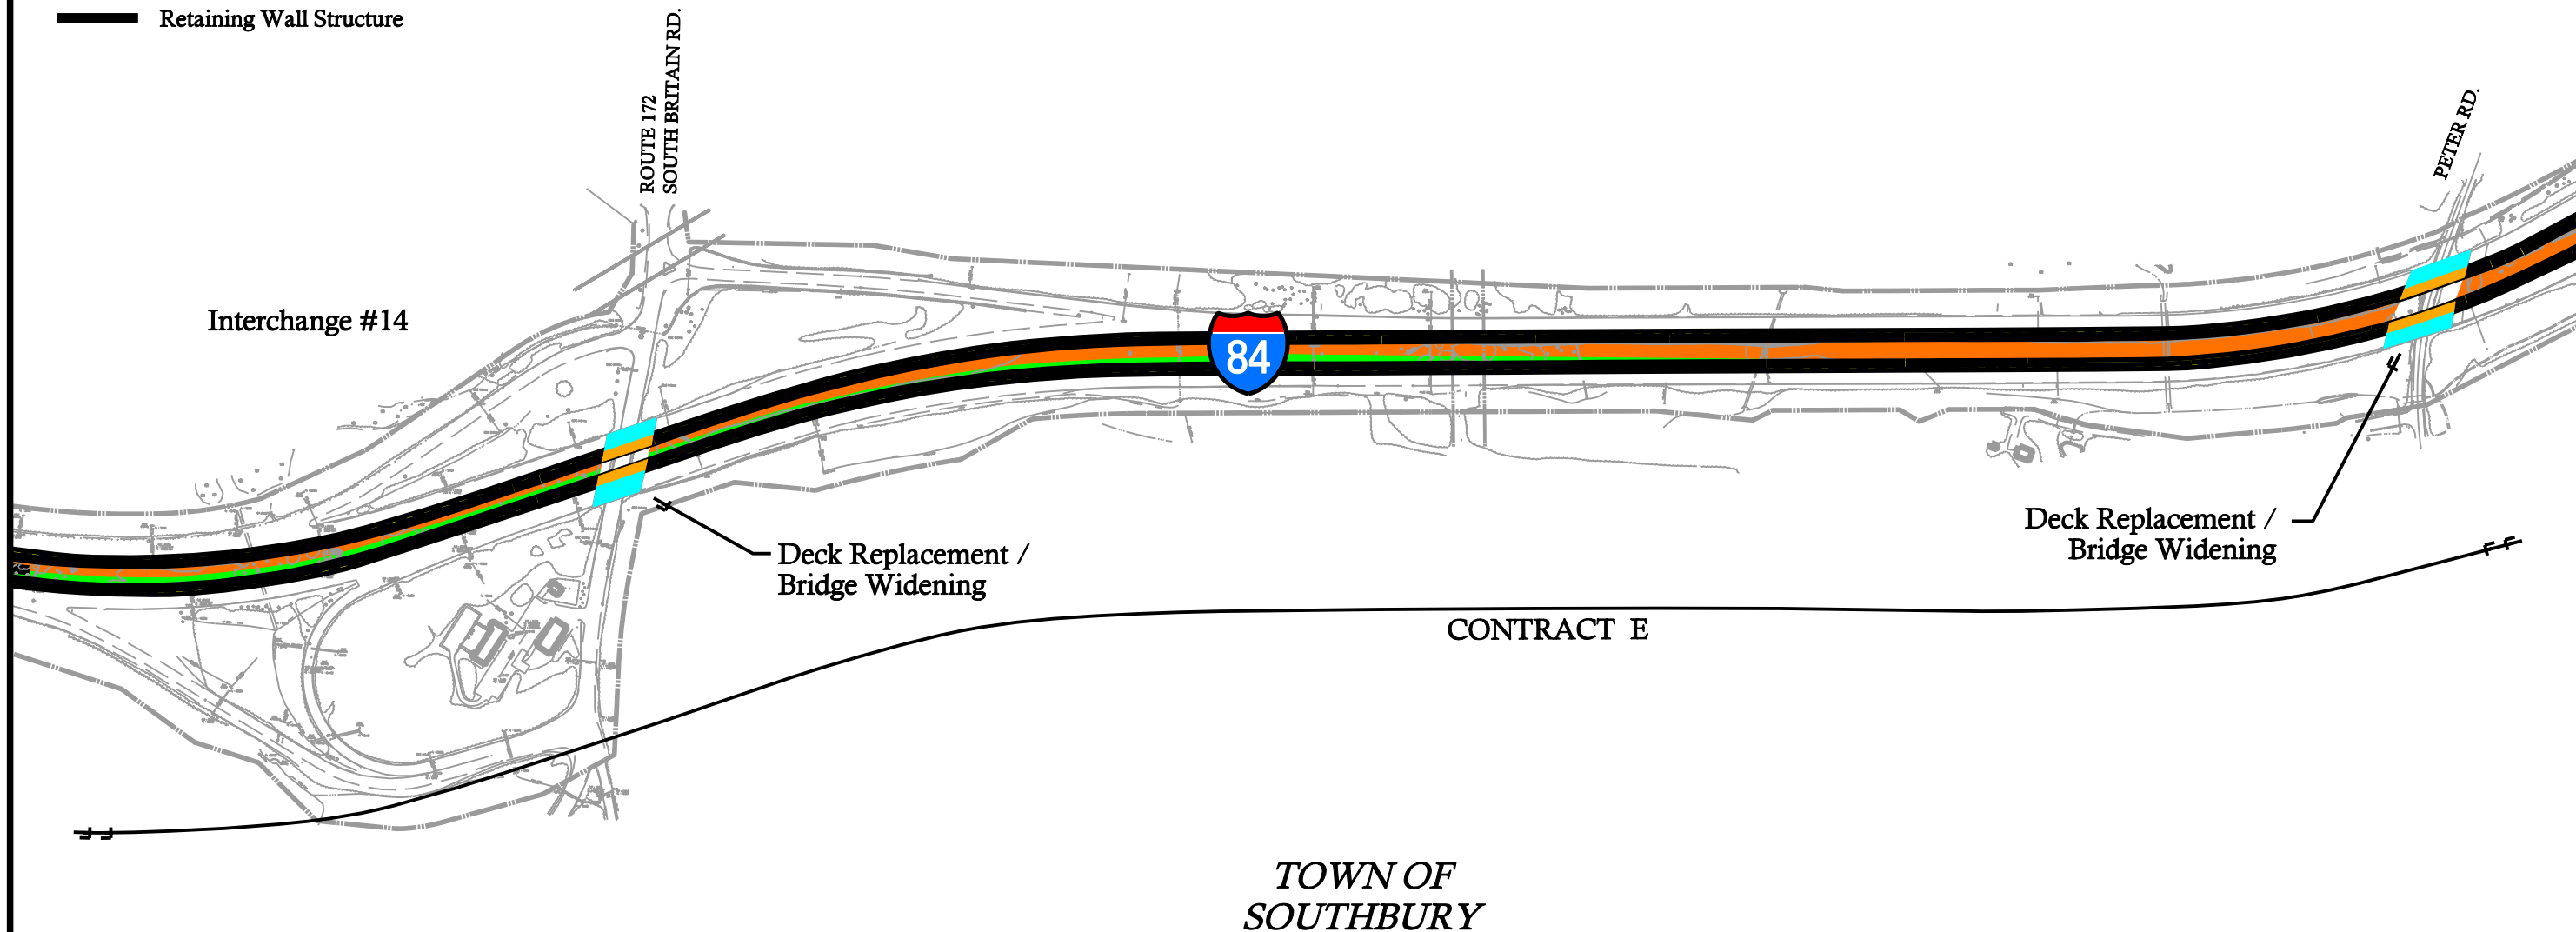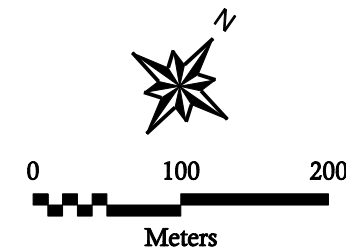









Additional Lane Alternative



I-84 West of Waterbury (WOW)
Needs and Deficiencies Study



Figure 5.1b

LEGEND

-  Additional Lane (Full Depth)
-  Widen / Replace
-  Deck Replacement
-  Deck Repair
-  Approach Work
-  Earth Excavation (Cut)
-  Earth Embankment (Fill)
-  Retaining Wall Structure

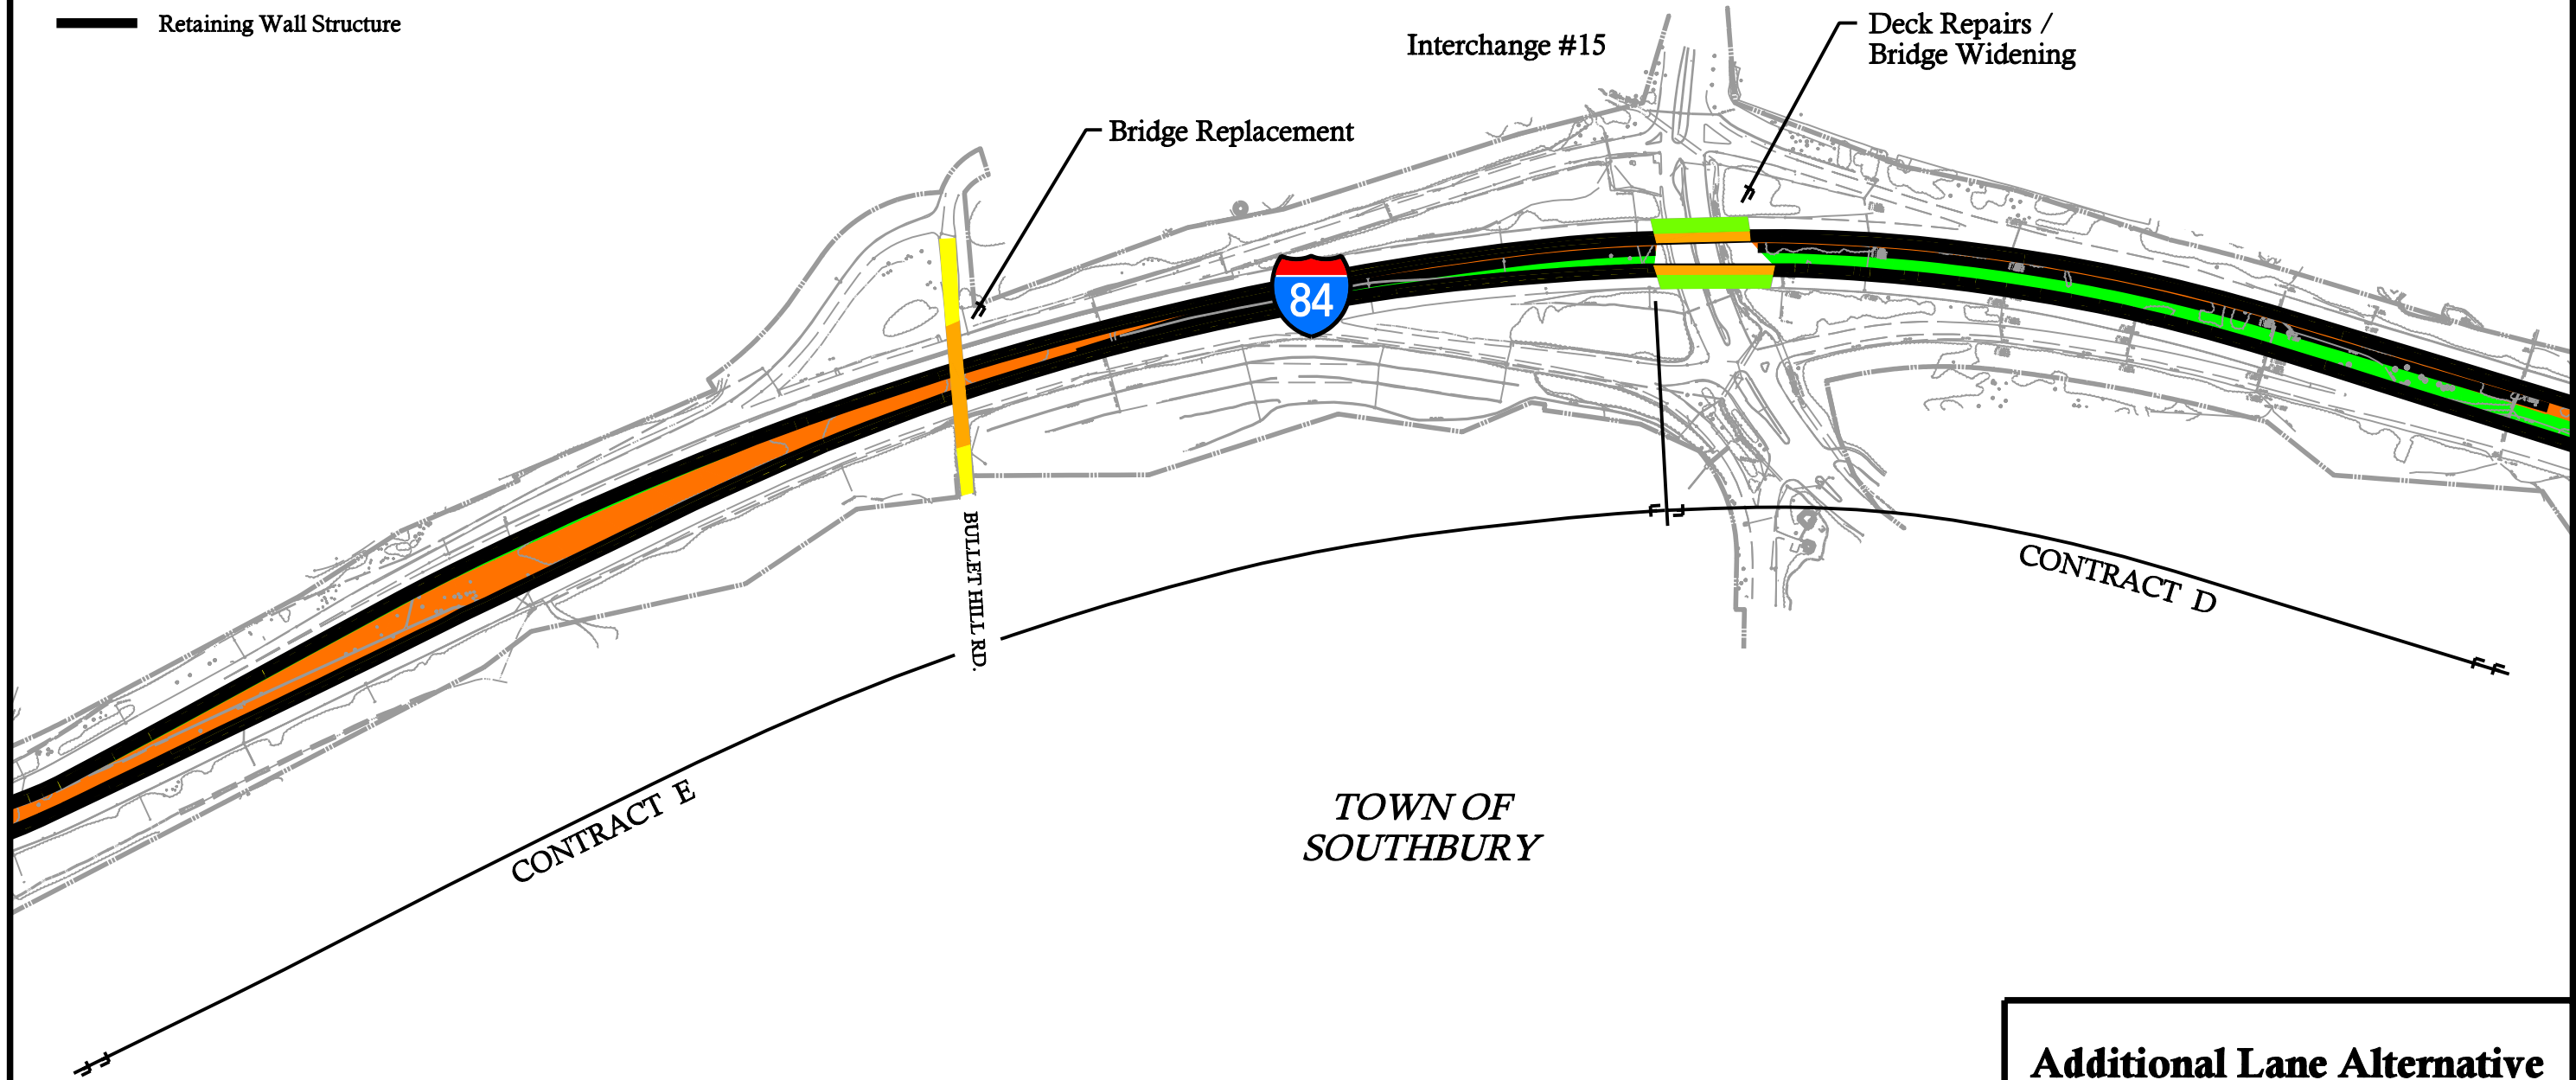
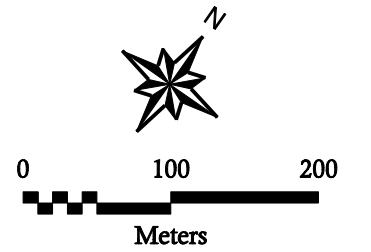


Additional Lane Alternative

I-84 West of Waterbury (WOW)
Needs and Deficiencies Study



Figure 5.1c

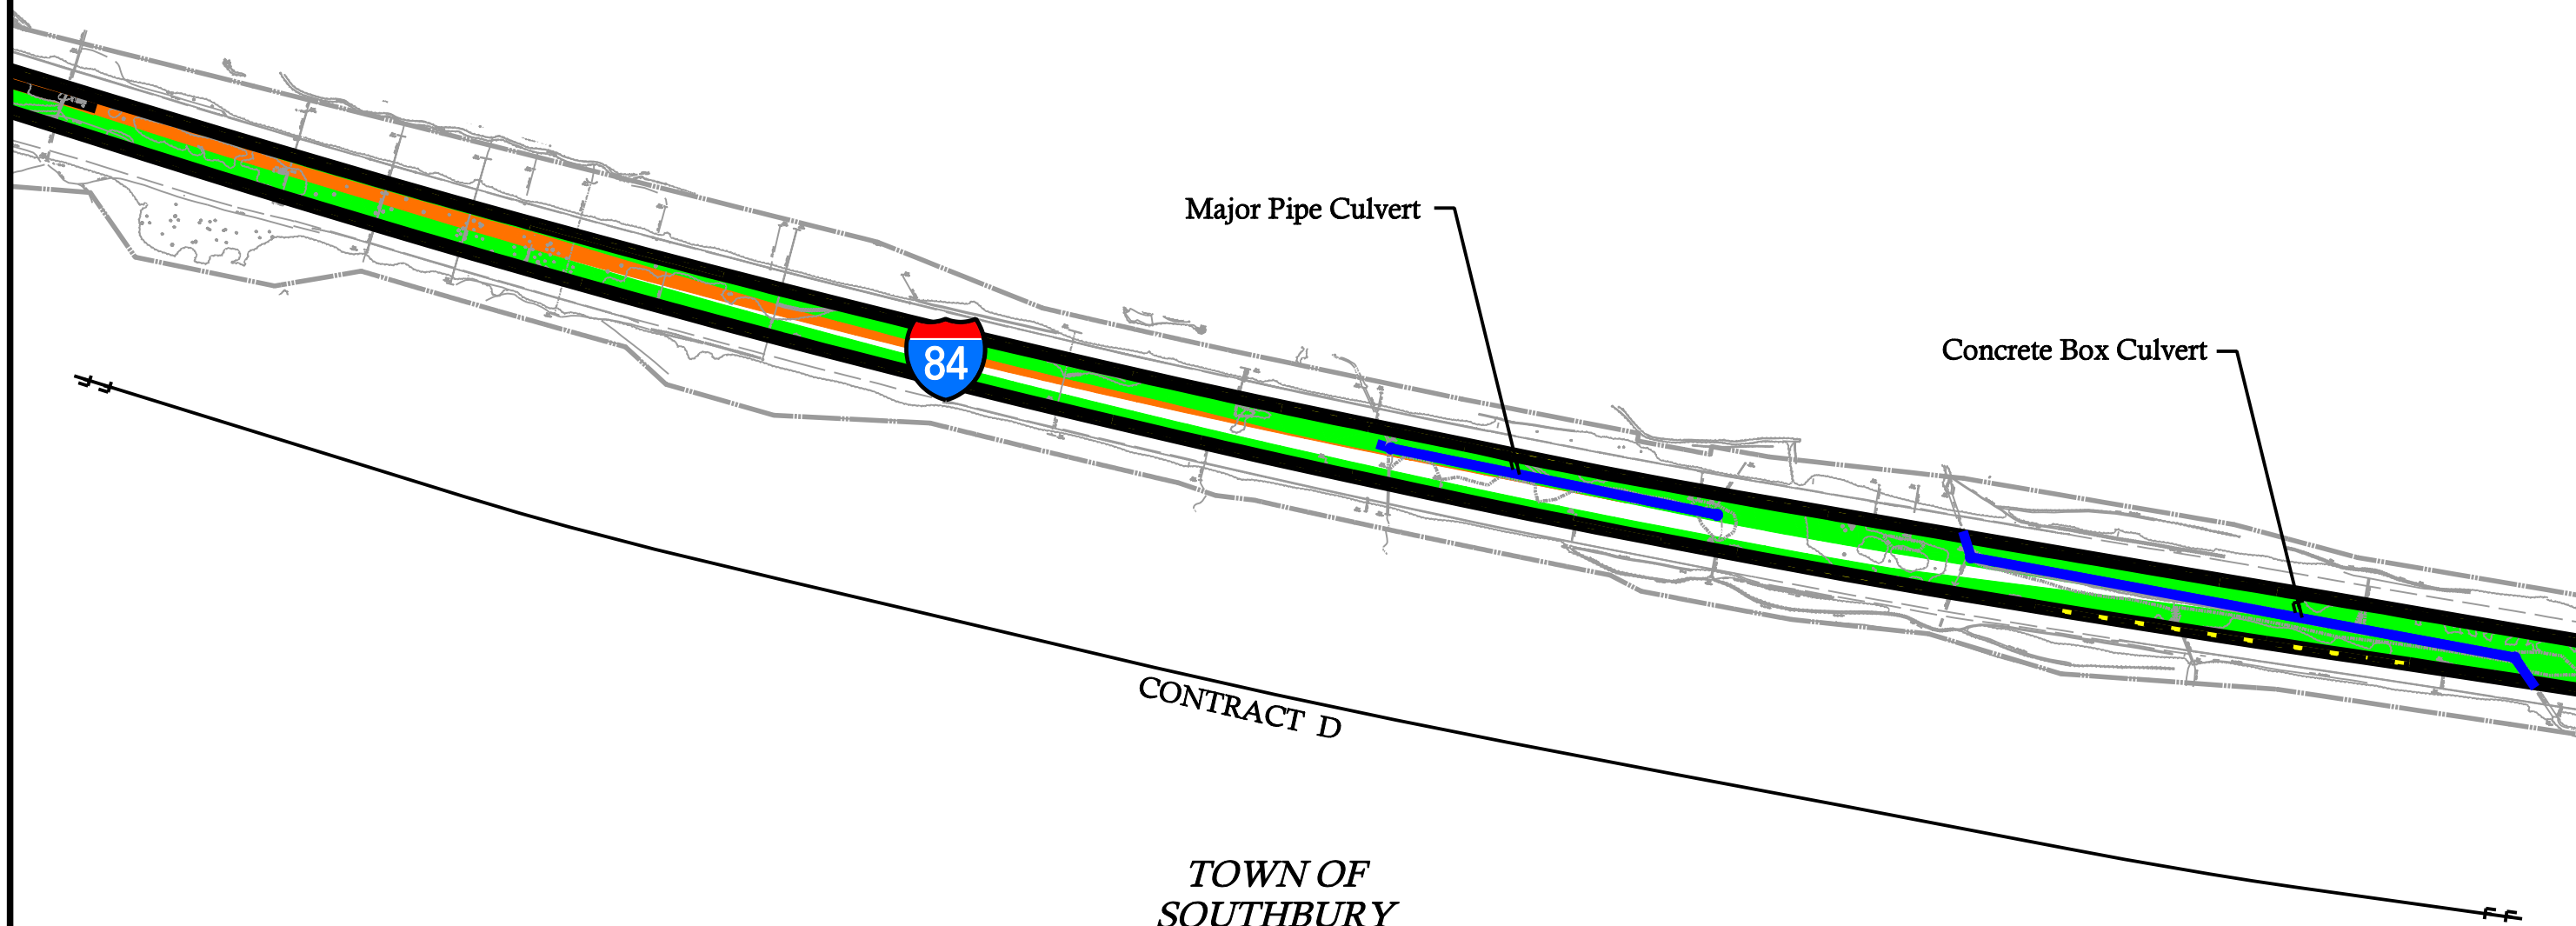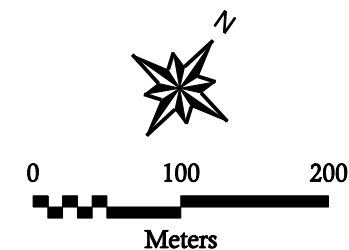

LEGEND

- Additional Lane (Full Depth)
- Widen / Replace
- Deck Replacement
- Deck Repair
- Approach Work
- Earth Excavation (Cut)
- Earth Embankment (Fill)
- Retaining Wall Structure

Additional Lane Alternative



I-84 West of Waterbury (WOW)
Needs and Deficiencies Study



Figure 5.1d

LEGEND

- Additional Lane (Full Depth)
- Widen / Replace
- Deck Replacement
- Deck Repair
- Approach Work
- Earth Excavation (Cut)
- Earth Embankment (Fill)
- Retaining Wall Structure

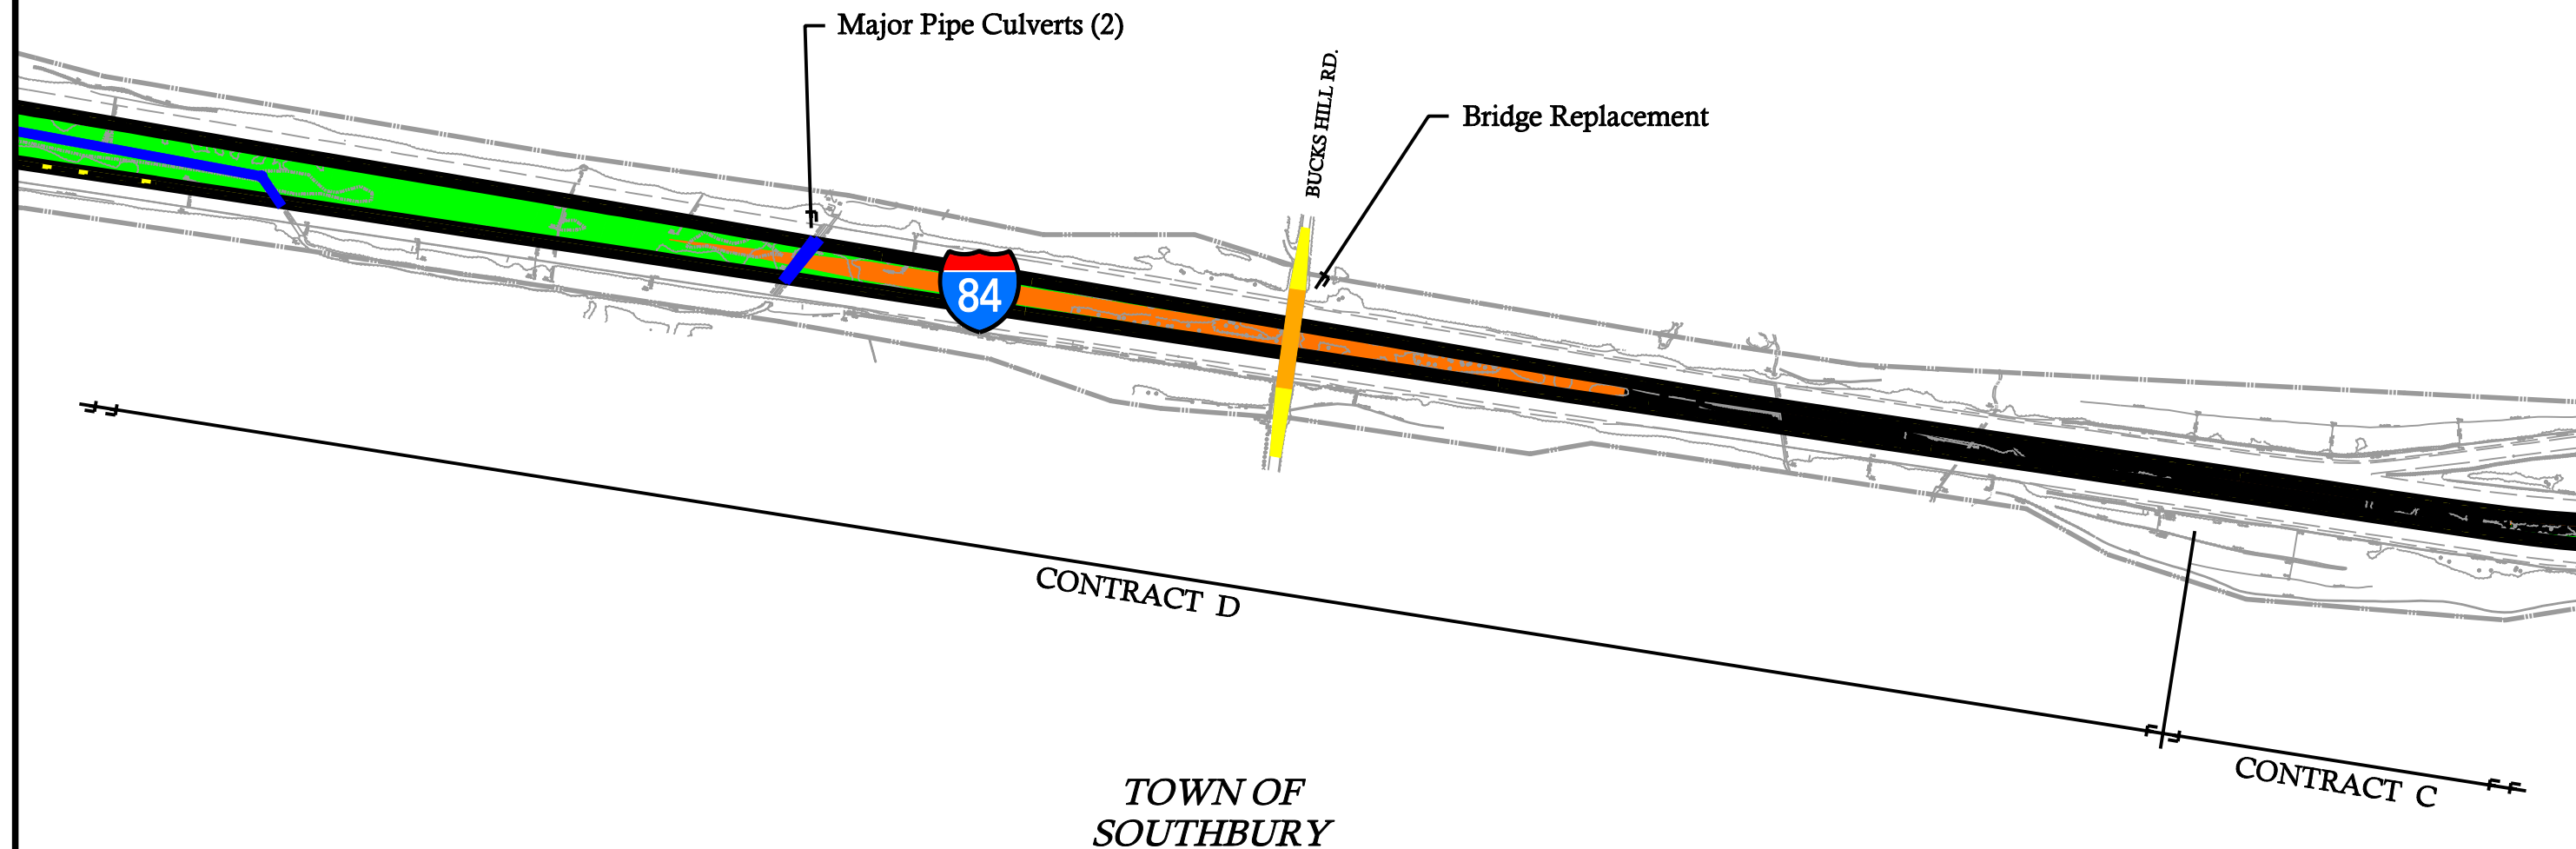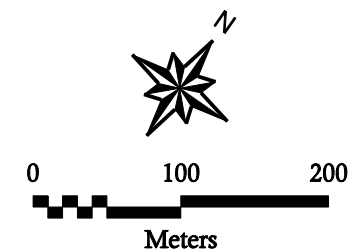

Additional Lane Alternative



I-84 West of Waterbury (WOW)
Needs and Deficiencies Study



Figure 5.1e

LEGEND

- Additional Lane (Full Depth)
- Widen / Replace
- Deck Replacement
- Deck Repair
- Approach Work
- Earth Excavation (Cut)
- Earth Embankment (Fill)
- Retaining Wall Structure

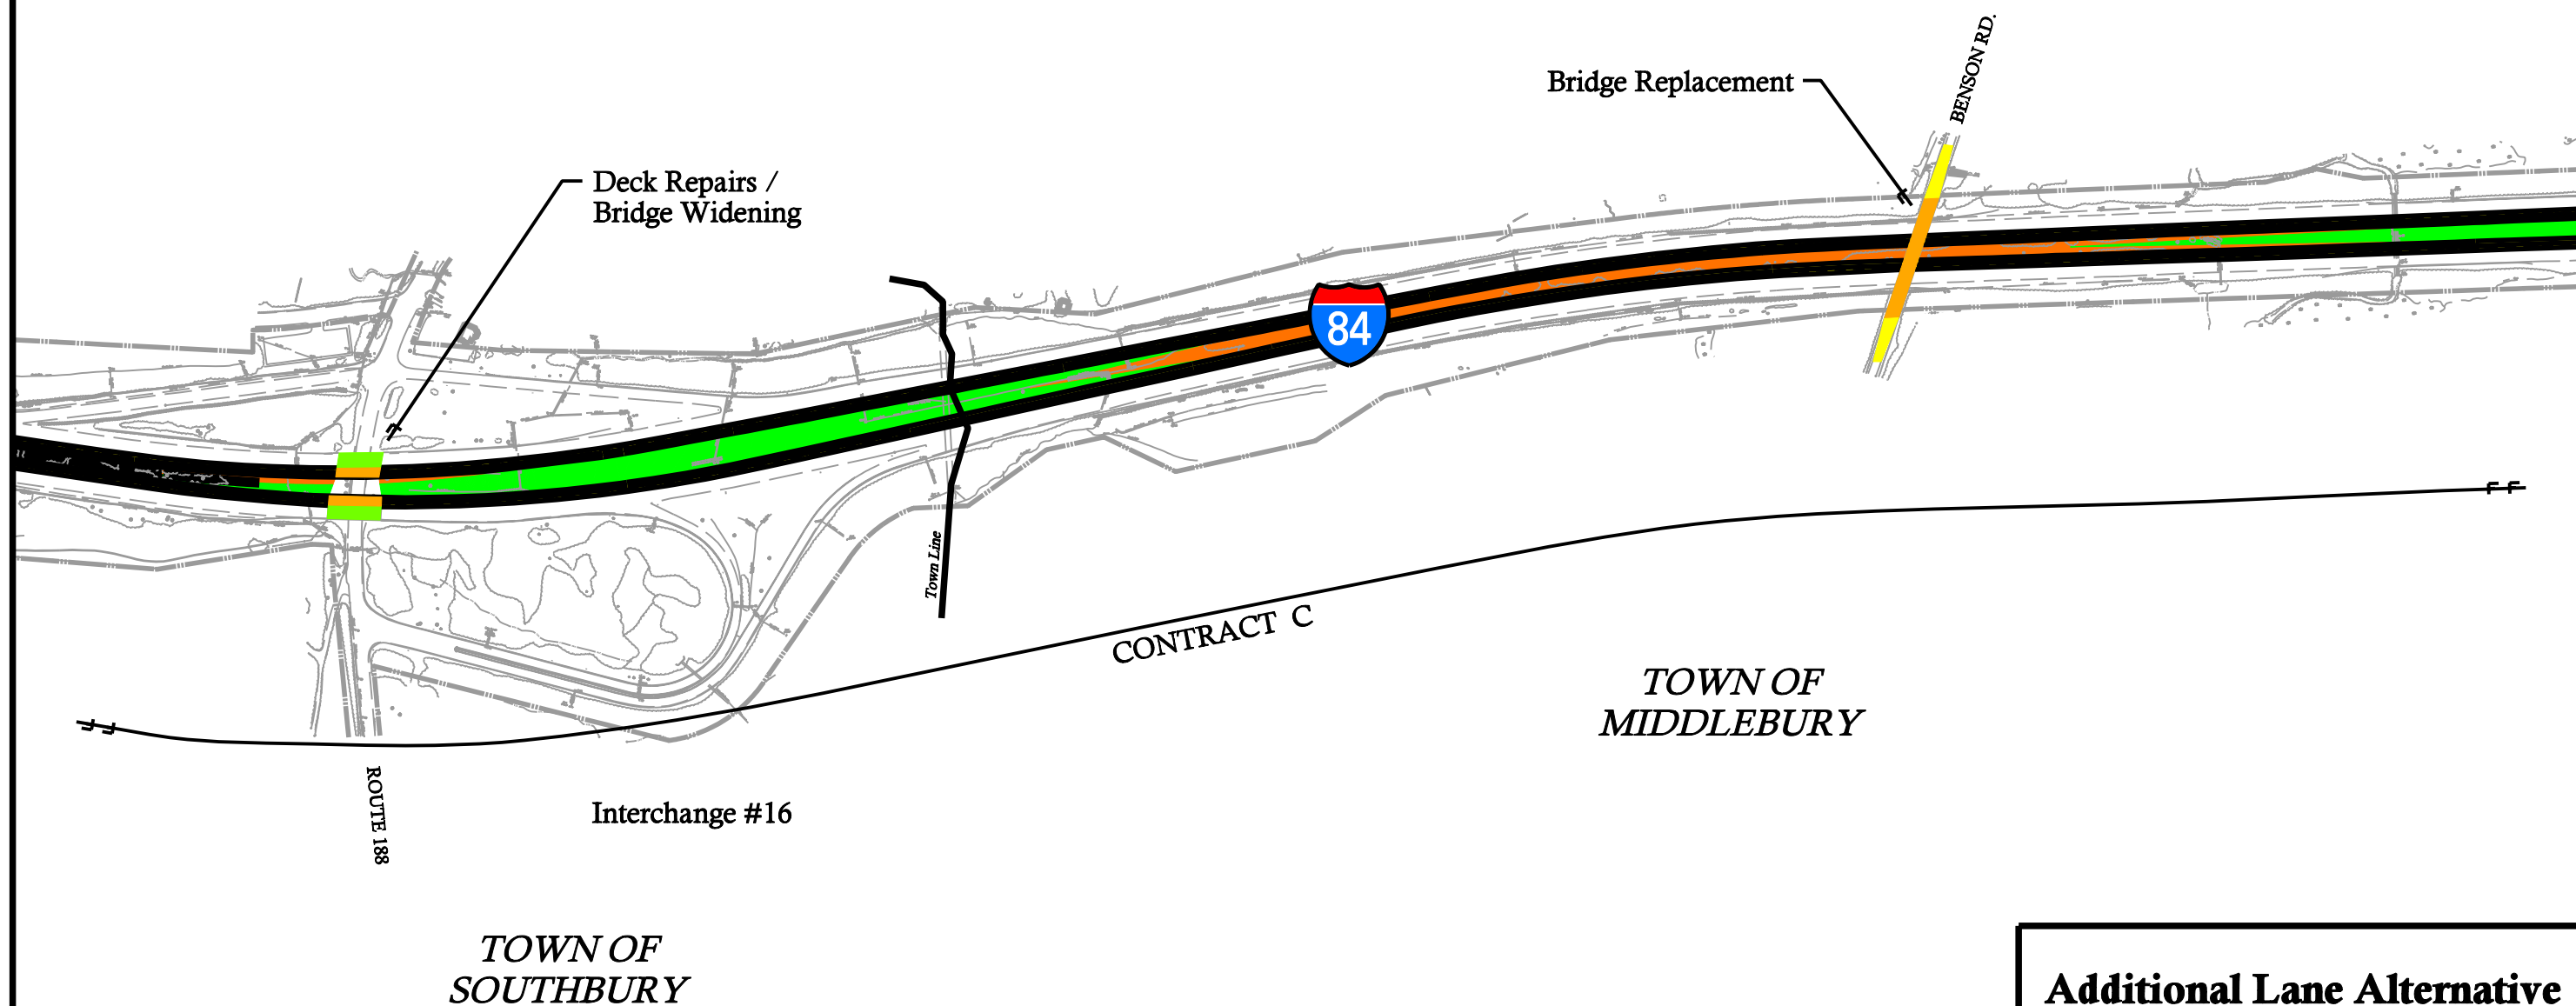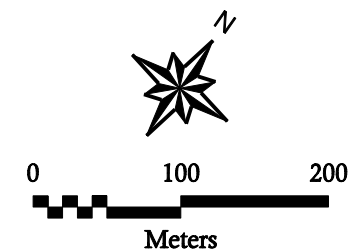









Additional Lane Alternative



I-84 West of Waterbury (WOW)
Needs and Deficiencies Study



Figure 5.1f

LEGEND

-  Additional Lane (Full Depth)
-  Widen / Replace
-  Deck Replacement
-  Deck Repair
-  Approach Work
-  Earth Excavation (Cut)
-  Earth Embankment (Fill)
-  Retaining Wall Structure

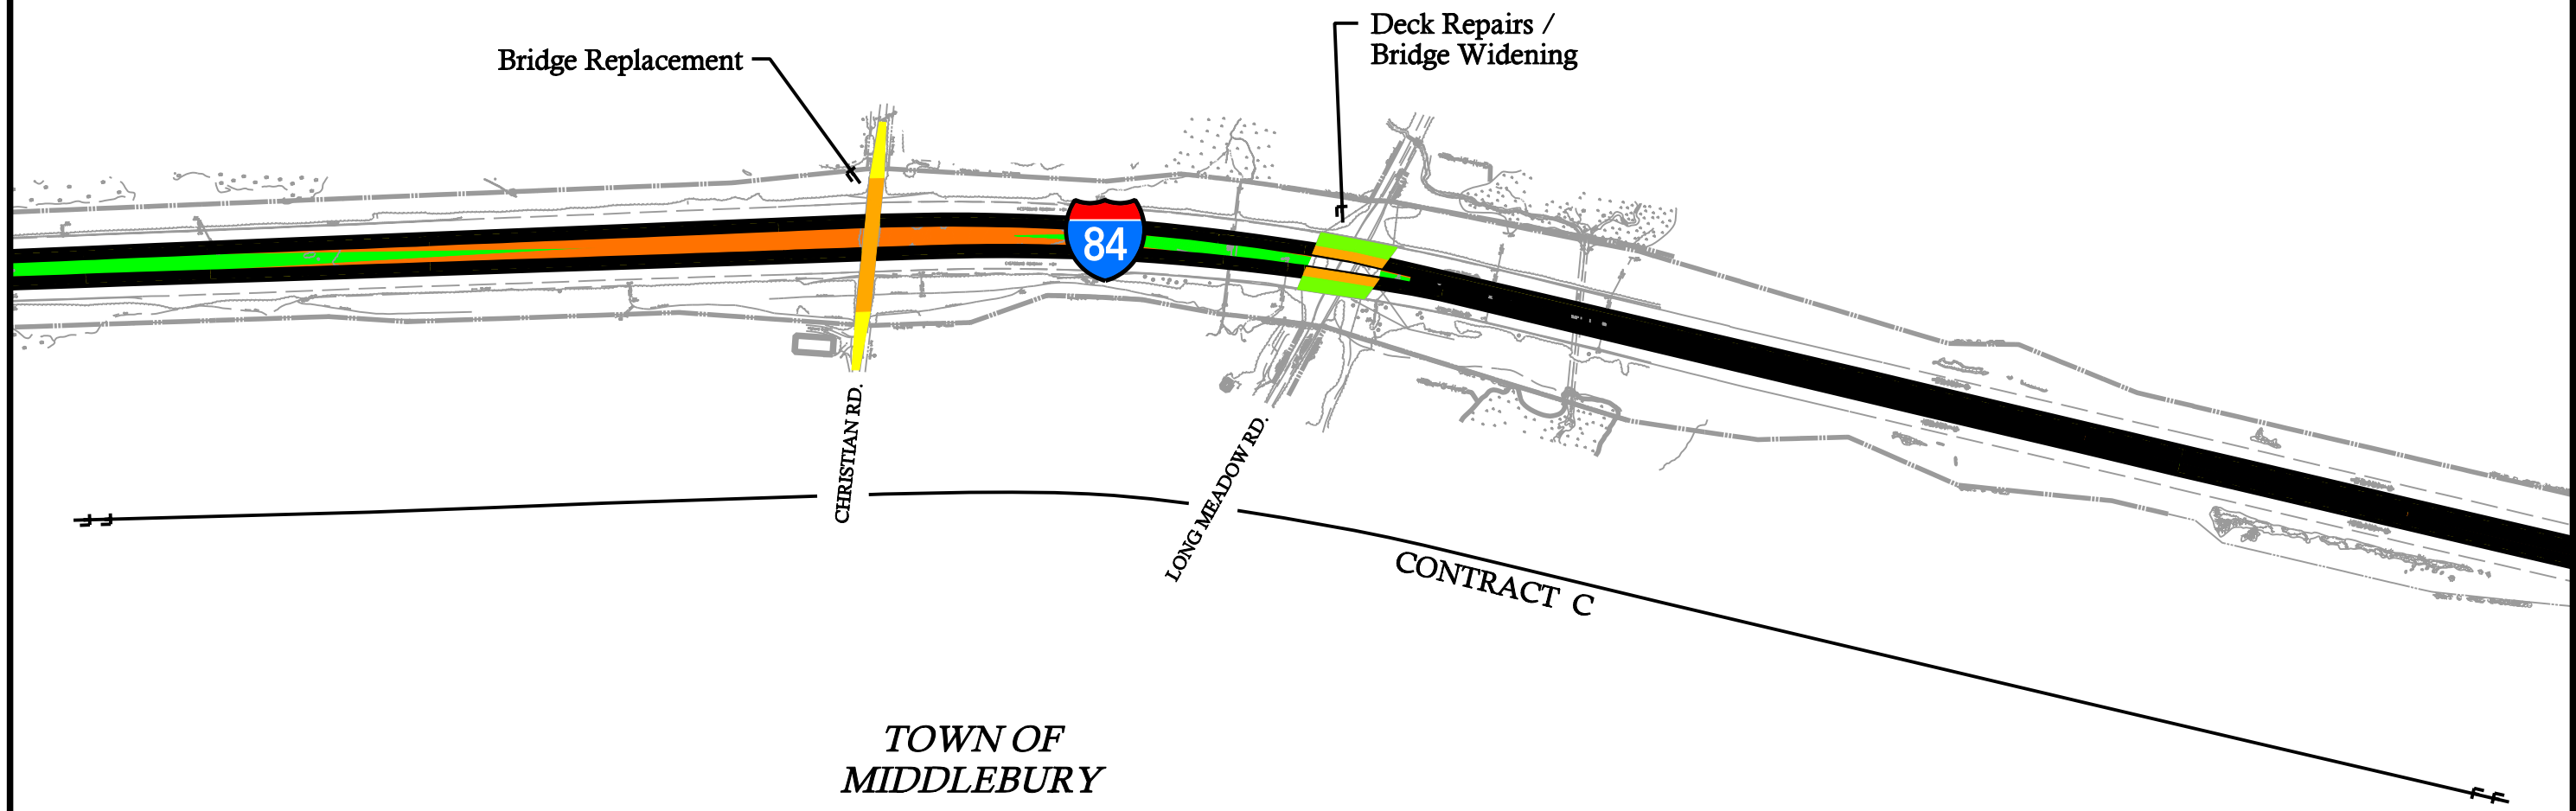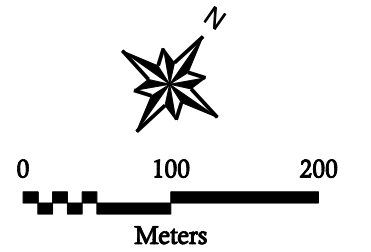


Additional Lane Alternative

I-84 West of Waterbury (WOW)
Needs and Deficiencies Study



Figure 5.1g

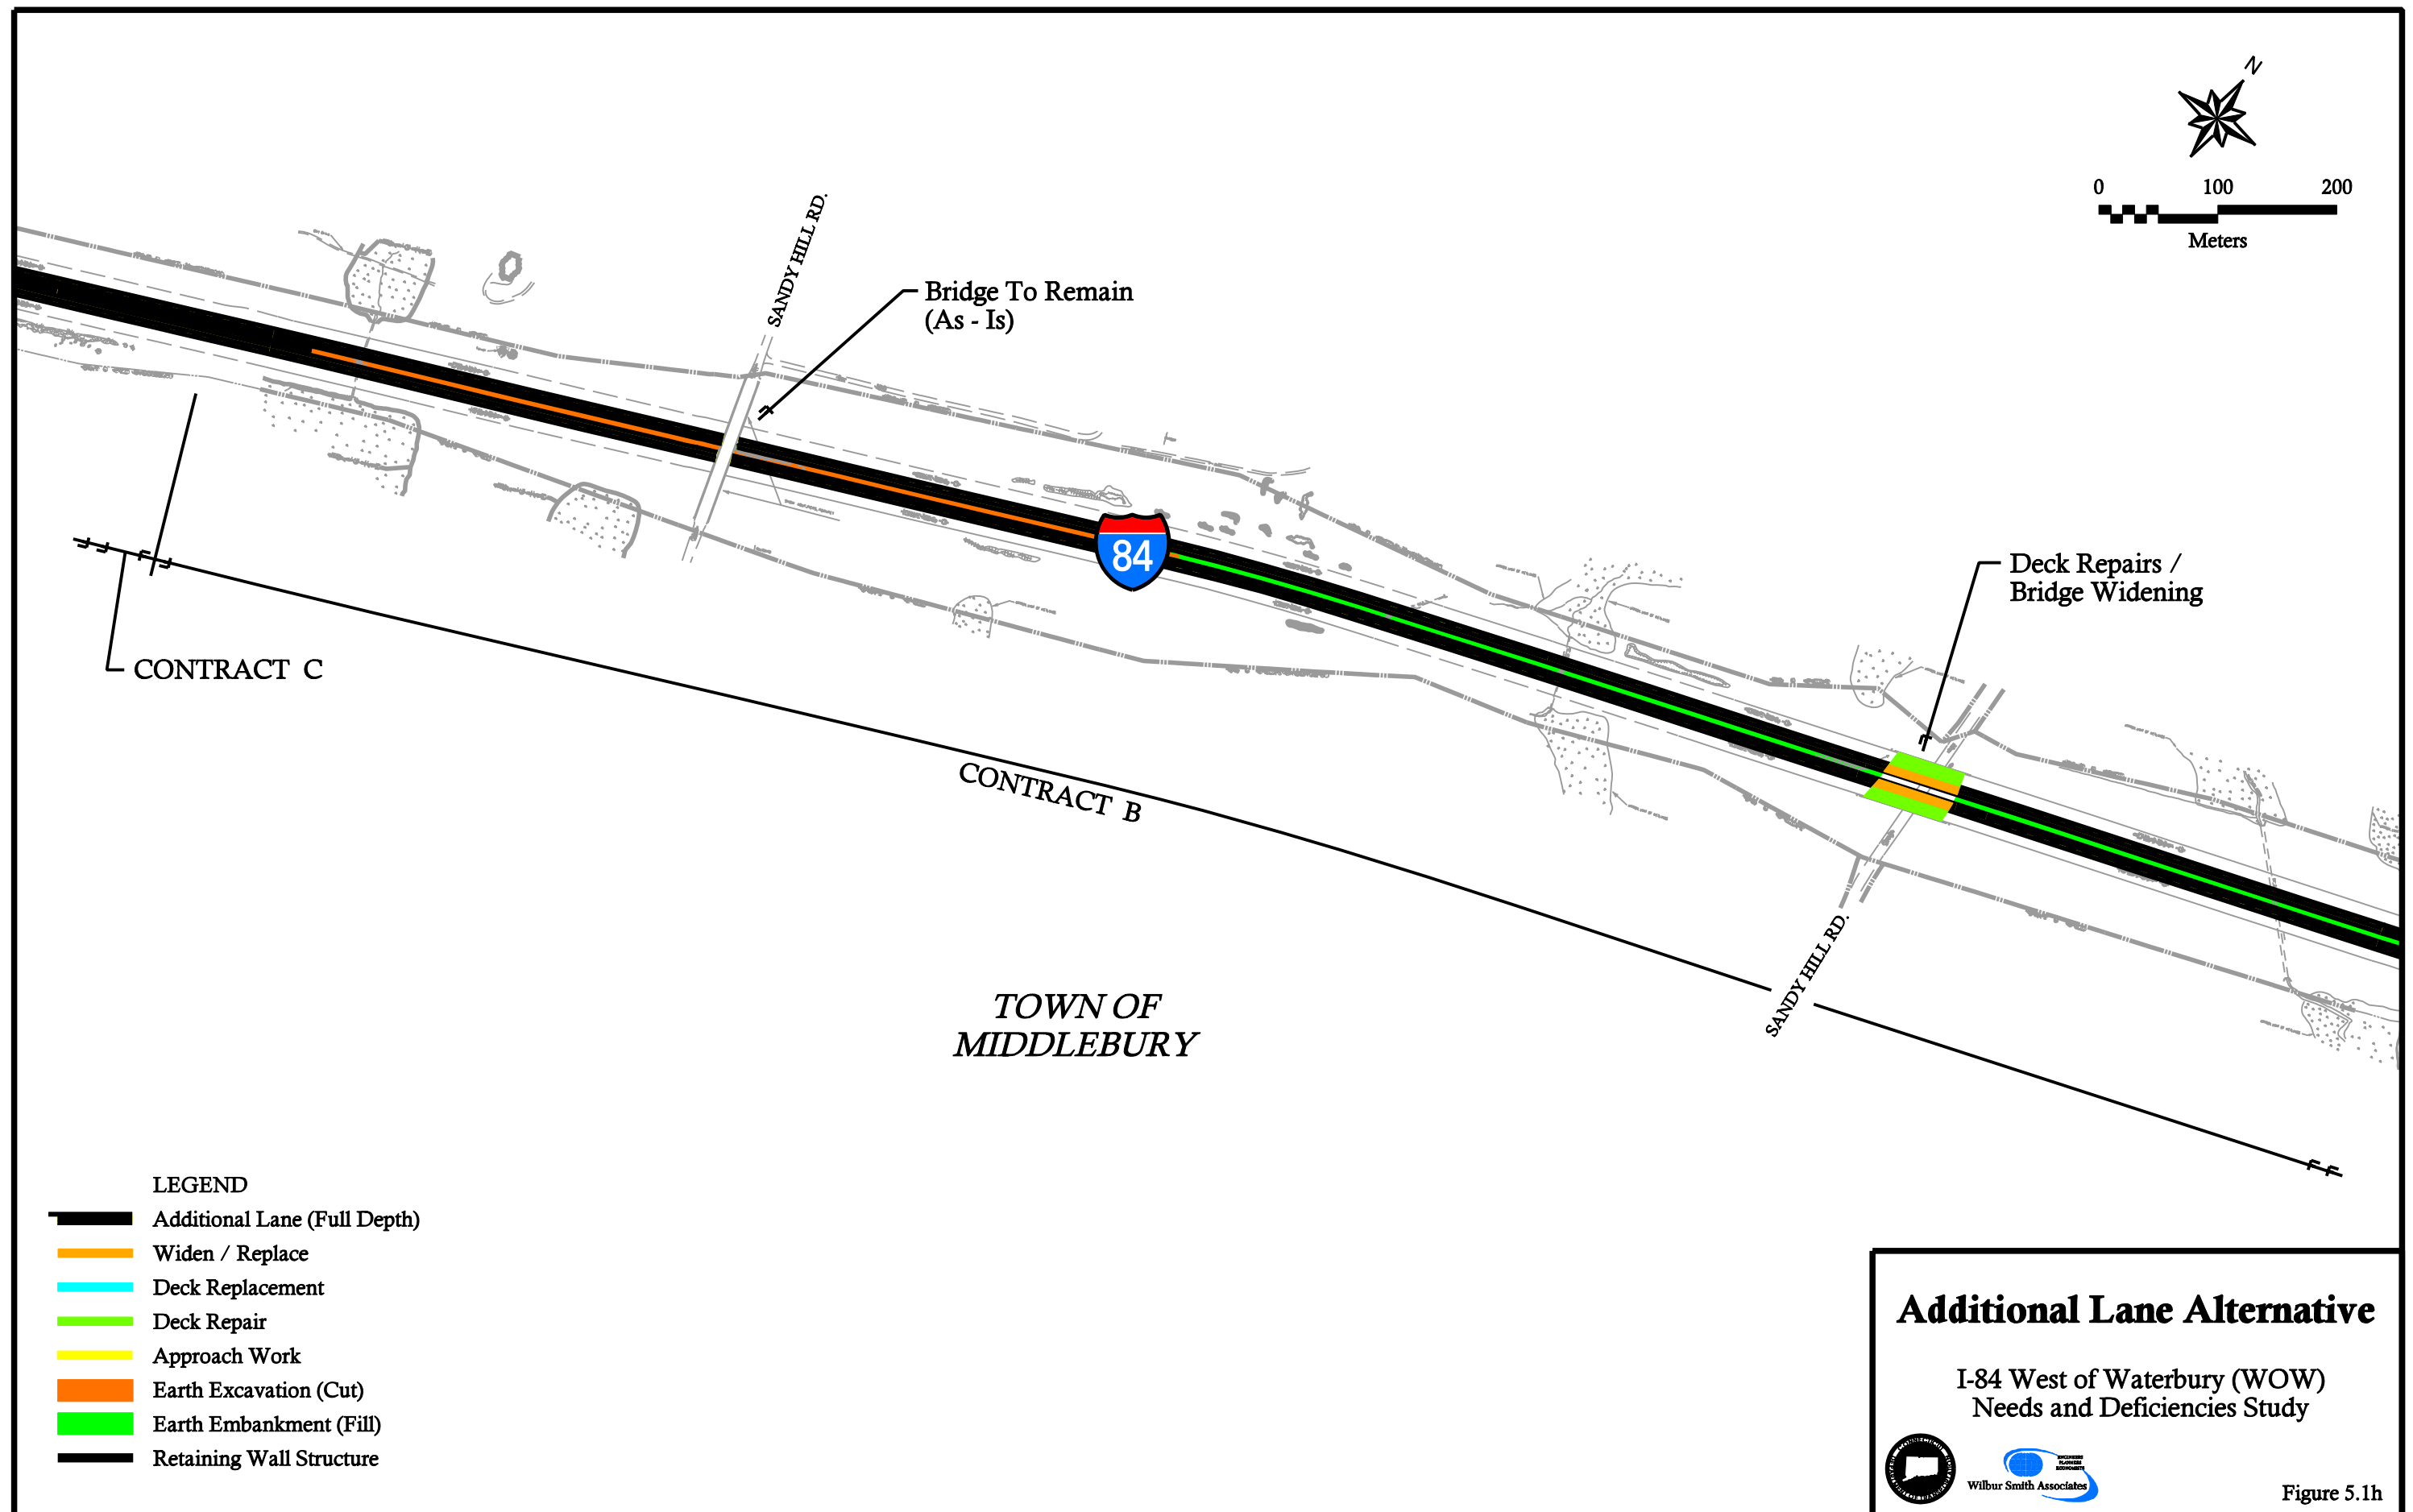

Additional Lane Alternative

I-84 West of Waterbury (WOW)
Needs and Deficiencies Study




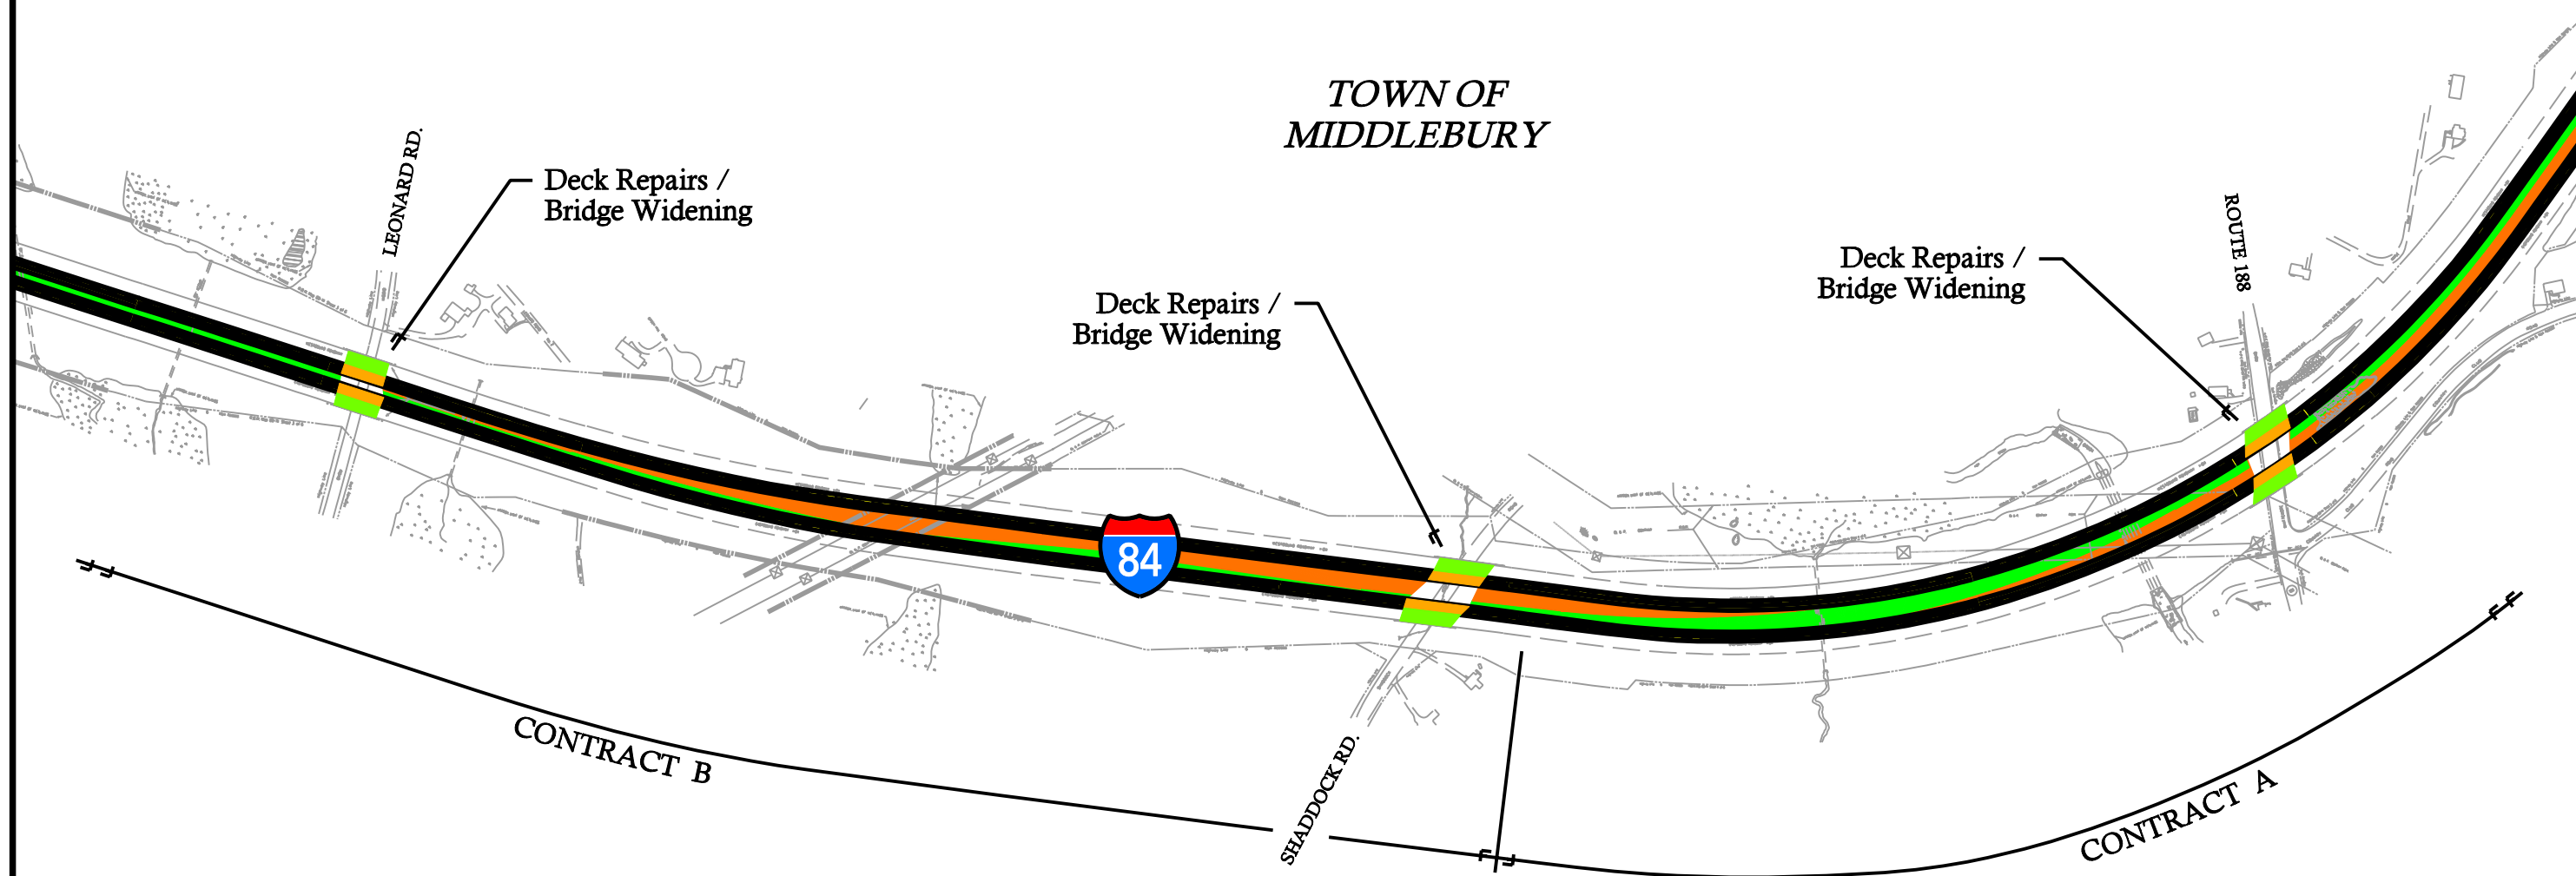
  Wilbur Smith Associates

Figure 5.1h

LEGEND

- Additional Lane (Full Depth)
- Widen / Replace
- Deck Replacement
- Deck Repair
- Approach Work
- Earth Excavation (Cut)
- Earth Embankment (Fill)
- Retaining Wall Structure

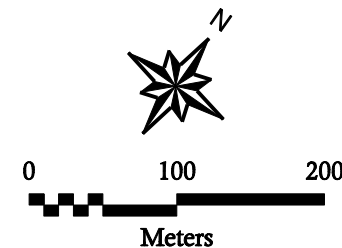


Additional Lane Alternative

I-84 West of Waterbury (WOW)
Needs and Deficiencies Study





Figure 5.1i

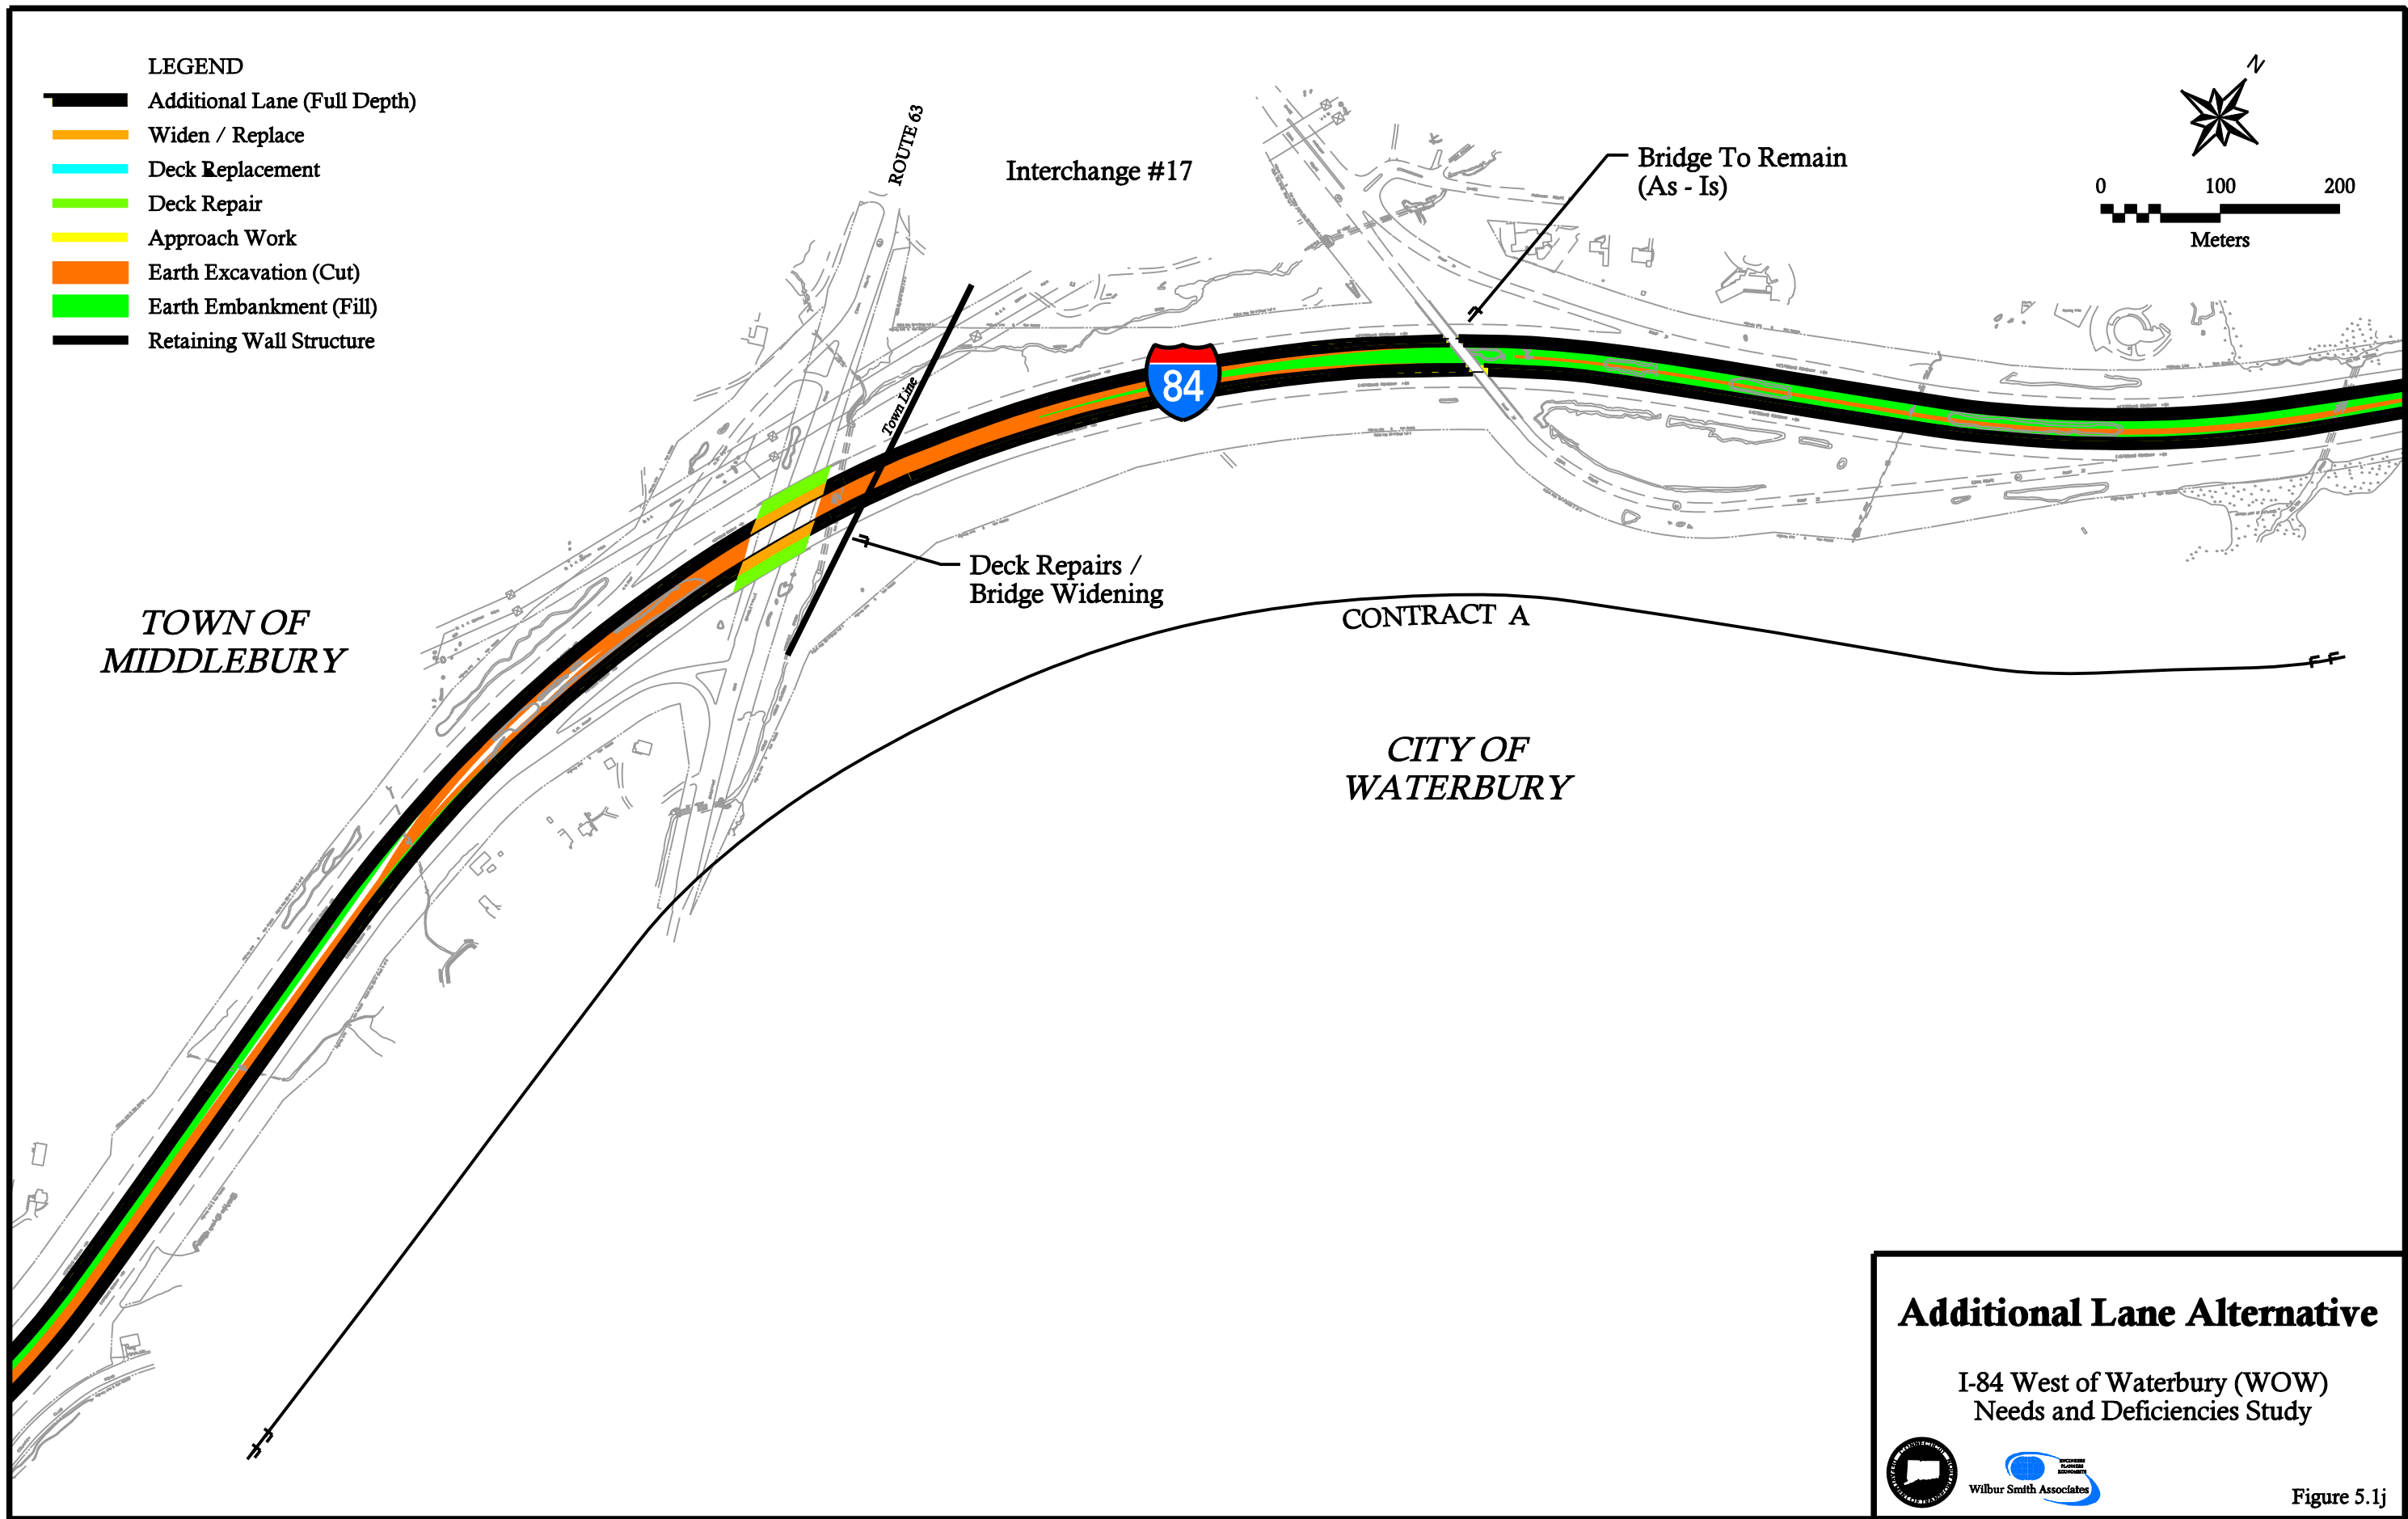

LEGEND

- Additional Lane (Full Depth)
- Widen / Replace
- Deck Replacement
- Deck Repair
- Approach Work
- Earth Excavation (Cut)
- Earth Embankment (Fill)
- Retaining Wall Structure

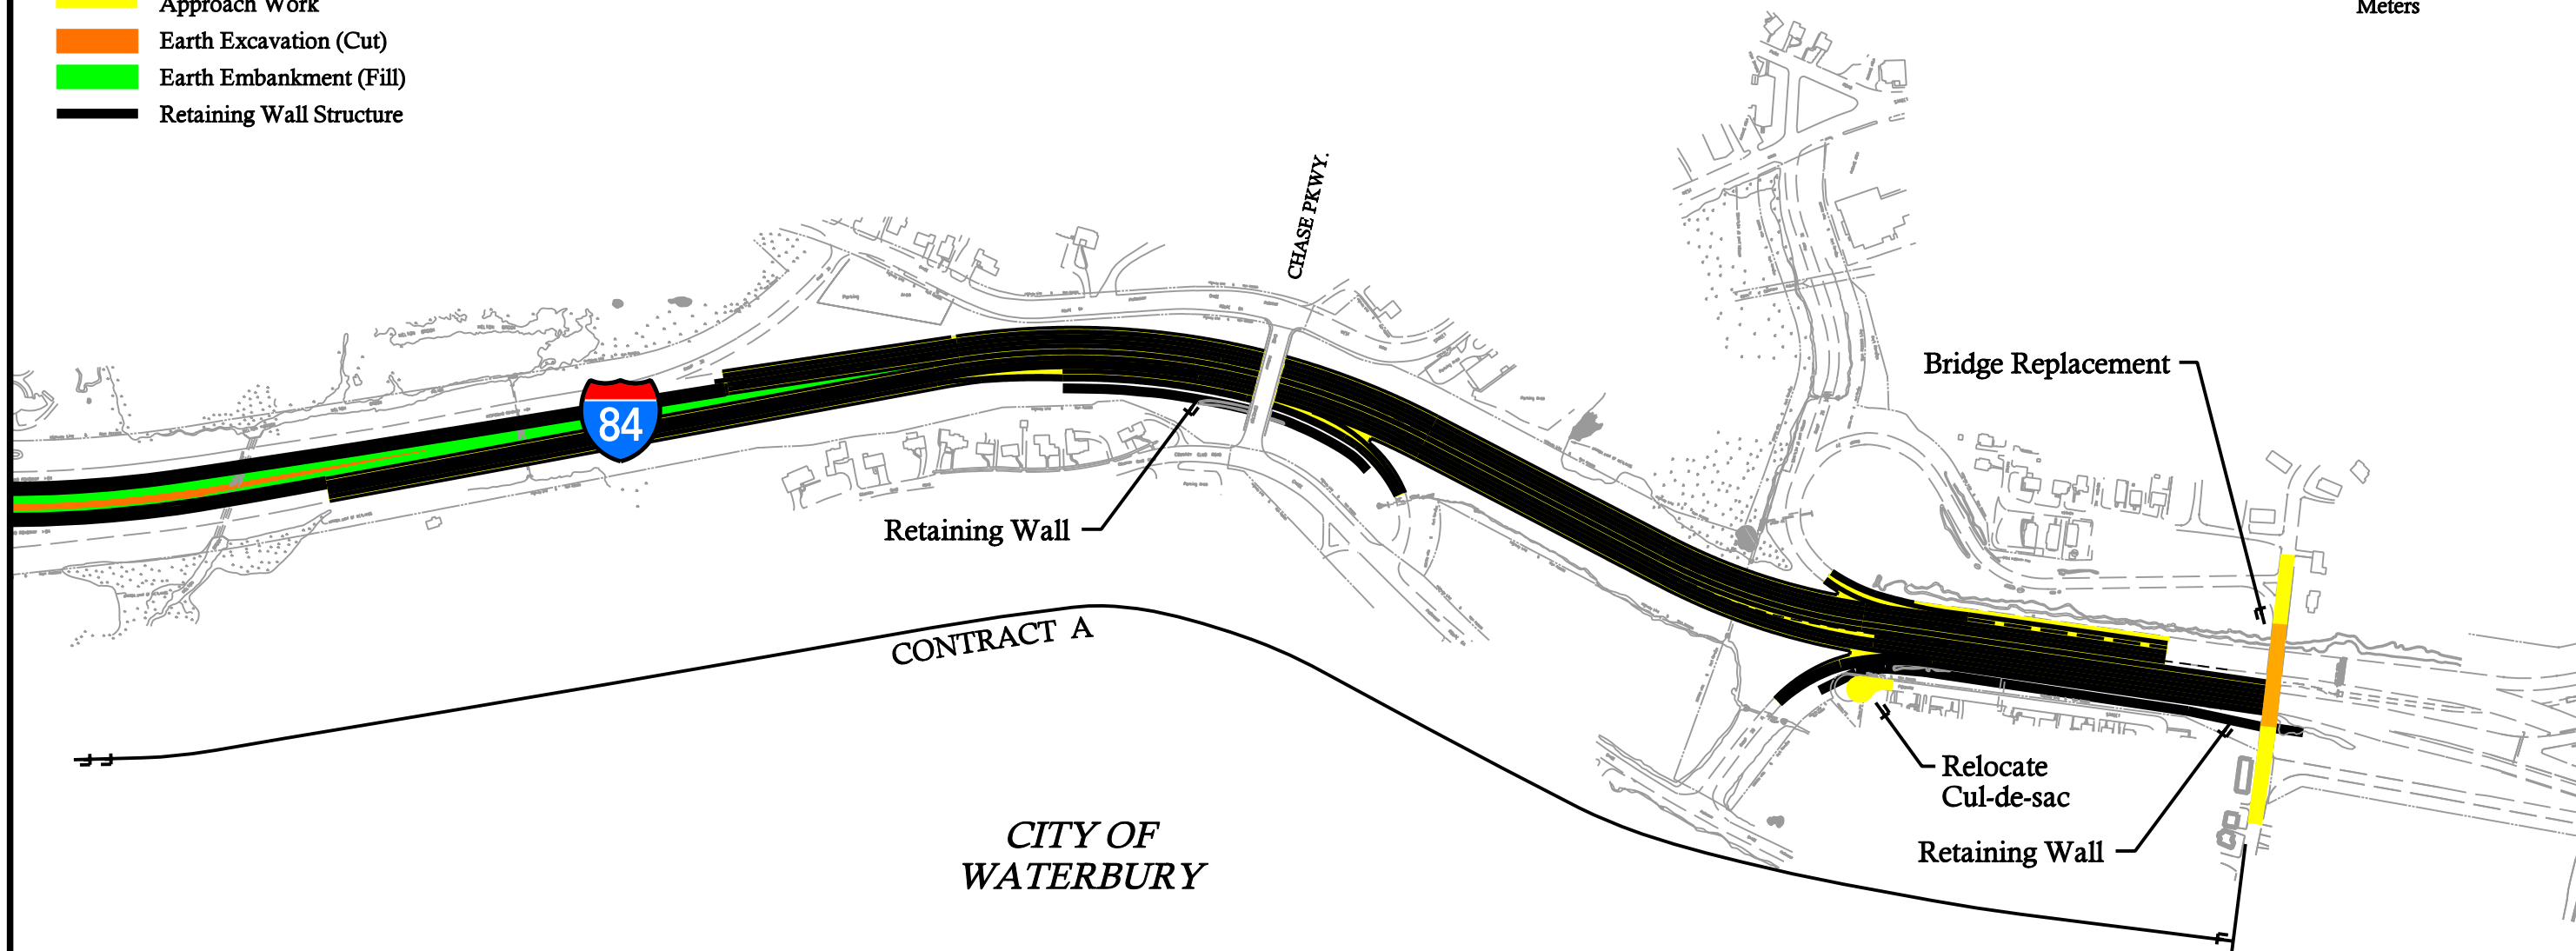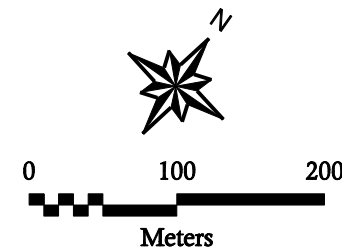

Additional Lane Alternative

I-84 West of Waterbury (WOW)
Needs and Deficiencies Study



Figure 5.1k